


**RAPID INSTALL VERTICAL LIFT TRACK SET DETAIL
2" ANGLE MOUNT**

ENTRE//MATIC

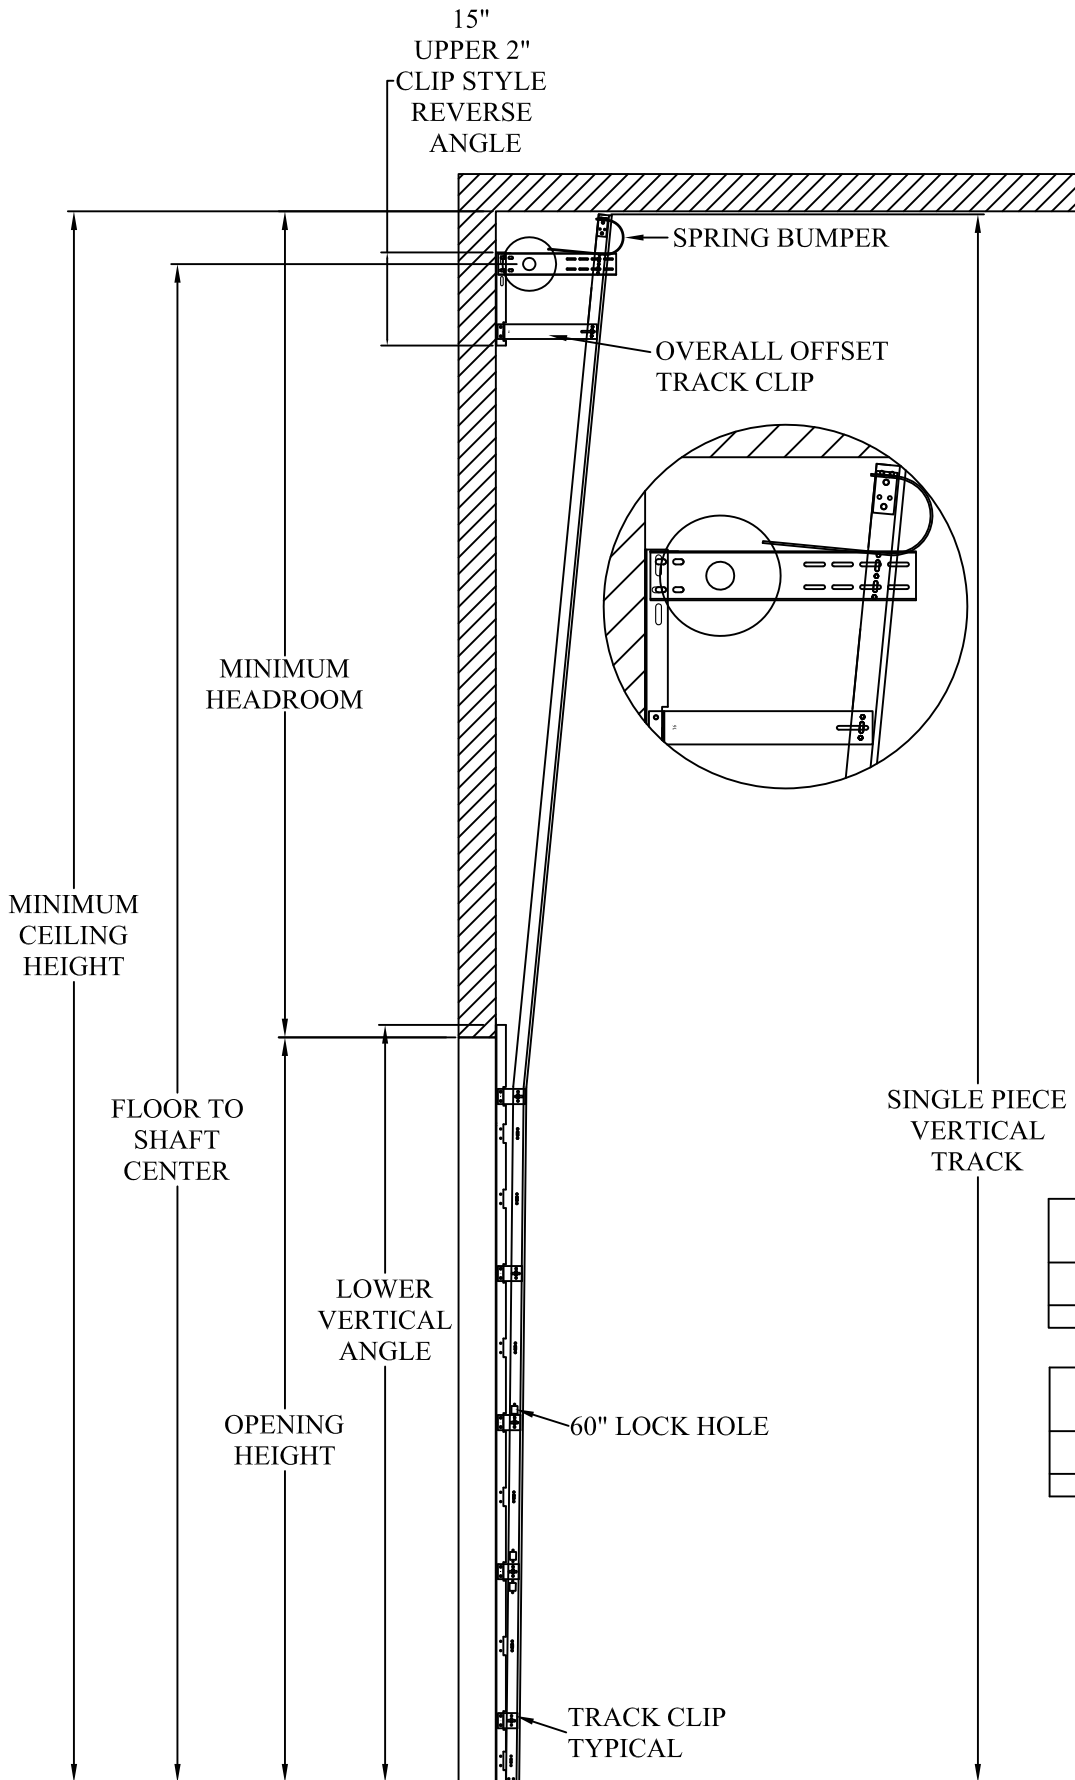

HEADROOM REQUIREMENTS	
DOOR HEIGHT	MINIMUM HEADROOM
7' - 10'	DOOR HEIGHT + 13"

FLOOR TO SHAFT CENTER REQUIREMENTS	
DRUM	FLOOR TO SHAFT CENTER
D850-132	2 X DOOR HEIGHT + 3-1/4"

RAPID INSTALL VERTICAL LIFT 2" TRACK SET DETAIL