


**VERTICAL LIFT STANDARD TRACK SET DETAIL
2" BRACKET MOUNT**

ENTRE//MATIC

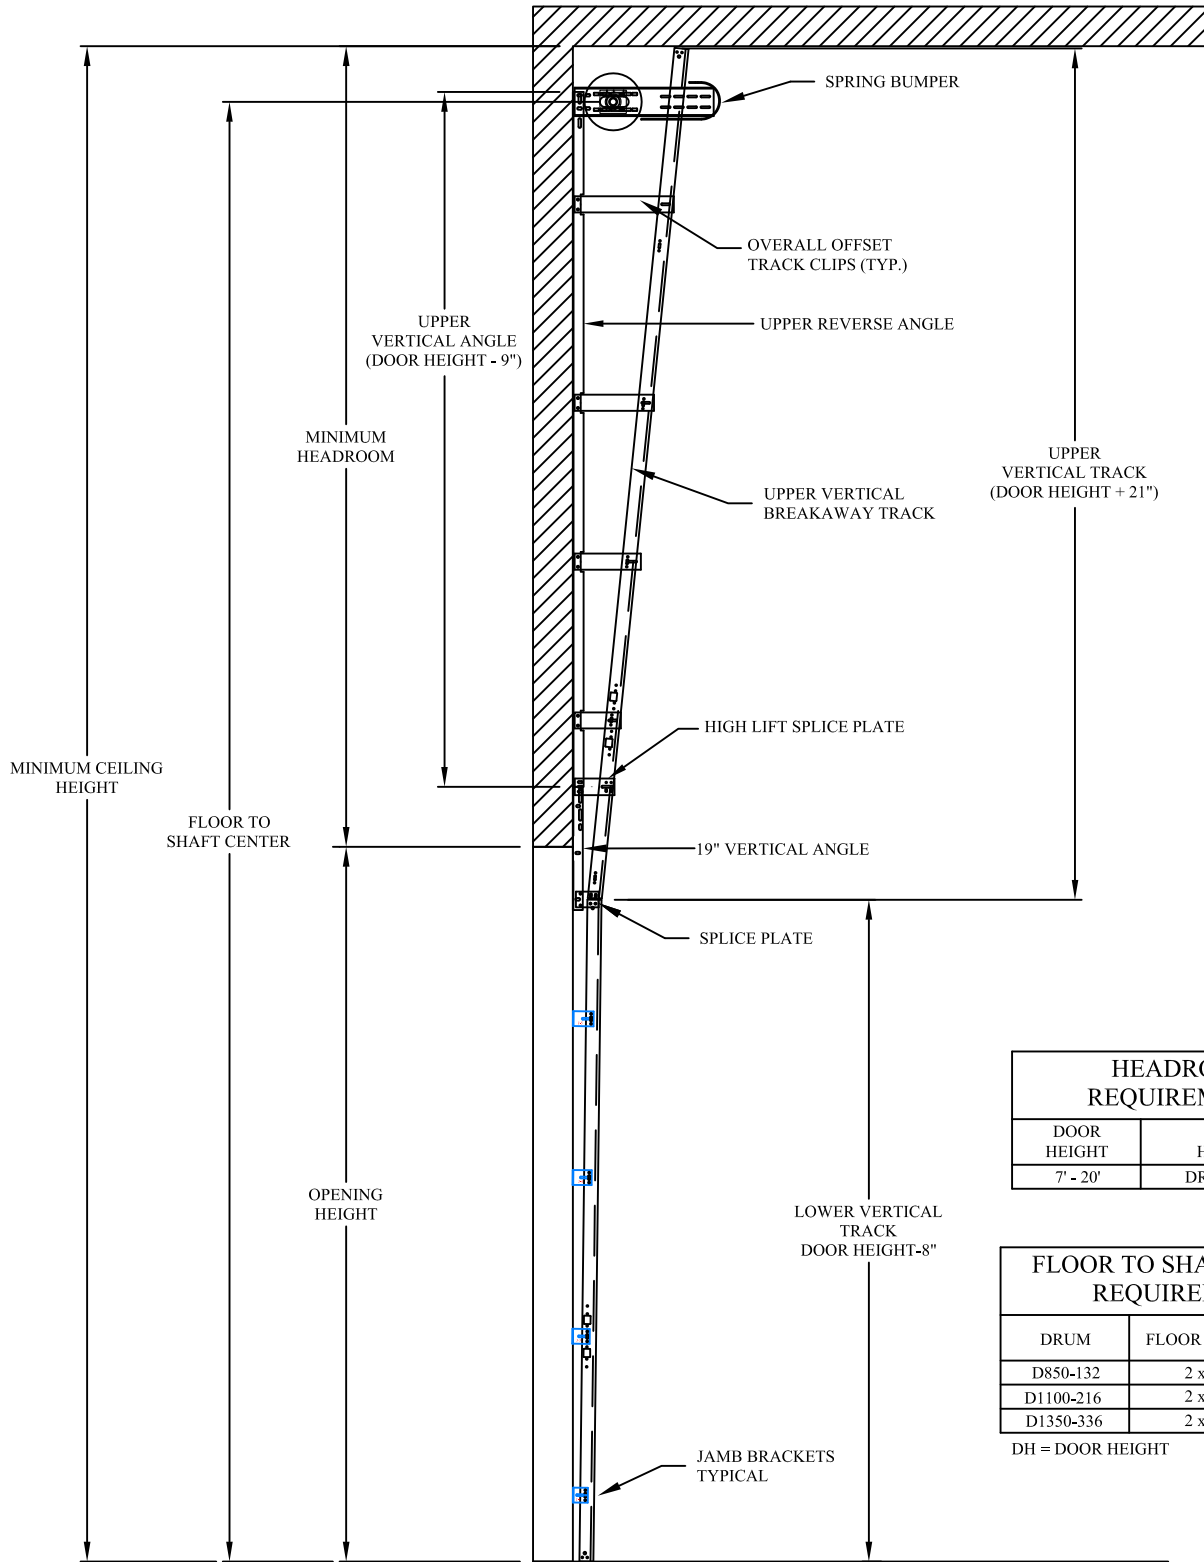

HEADROOM REQUIREMENTS	
DOOR HEIGHT	MINIMUM HEADROOM
7' - 20'	DR HEIGHT + 13"

FLOOR TO SHAFT CENTER REQUIREMENTS	
DRUM	FLOOR TO SHAFT CENTER
D850-132	2 x DH + 3-1/4"
D1100-216	2 x DH + 3-1/4"
D1350-336	2 x DH + 3-1/4"

DH = DOOR HEIGHT

VERTICAL LIFT STANDARD 2" BRACKET MOUNT TRACK SET DETAIL